


82 TURKEYLAND COVE

SITE PLAN SCALE: 1"=20'

- 1. ENTRY
- 2. DINING
- 3. KITCHEN
- 4. LIVING ROOM
- 5. MASTER BEDROOM
- 6. MASTER BATH
- 7. DRESSING
- 8. BEDROOM
- 9. BEDROOM
- 10. BEDROOM
- 11. DECK
- 12. POOL
- 13. HOT TUB
- 14. TERRACE

Great Pond
VIEW

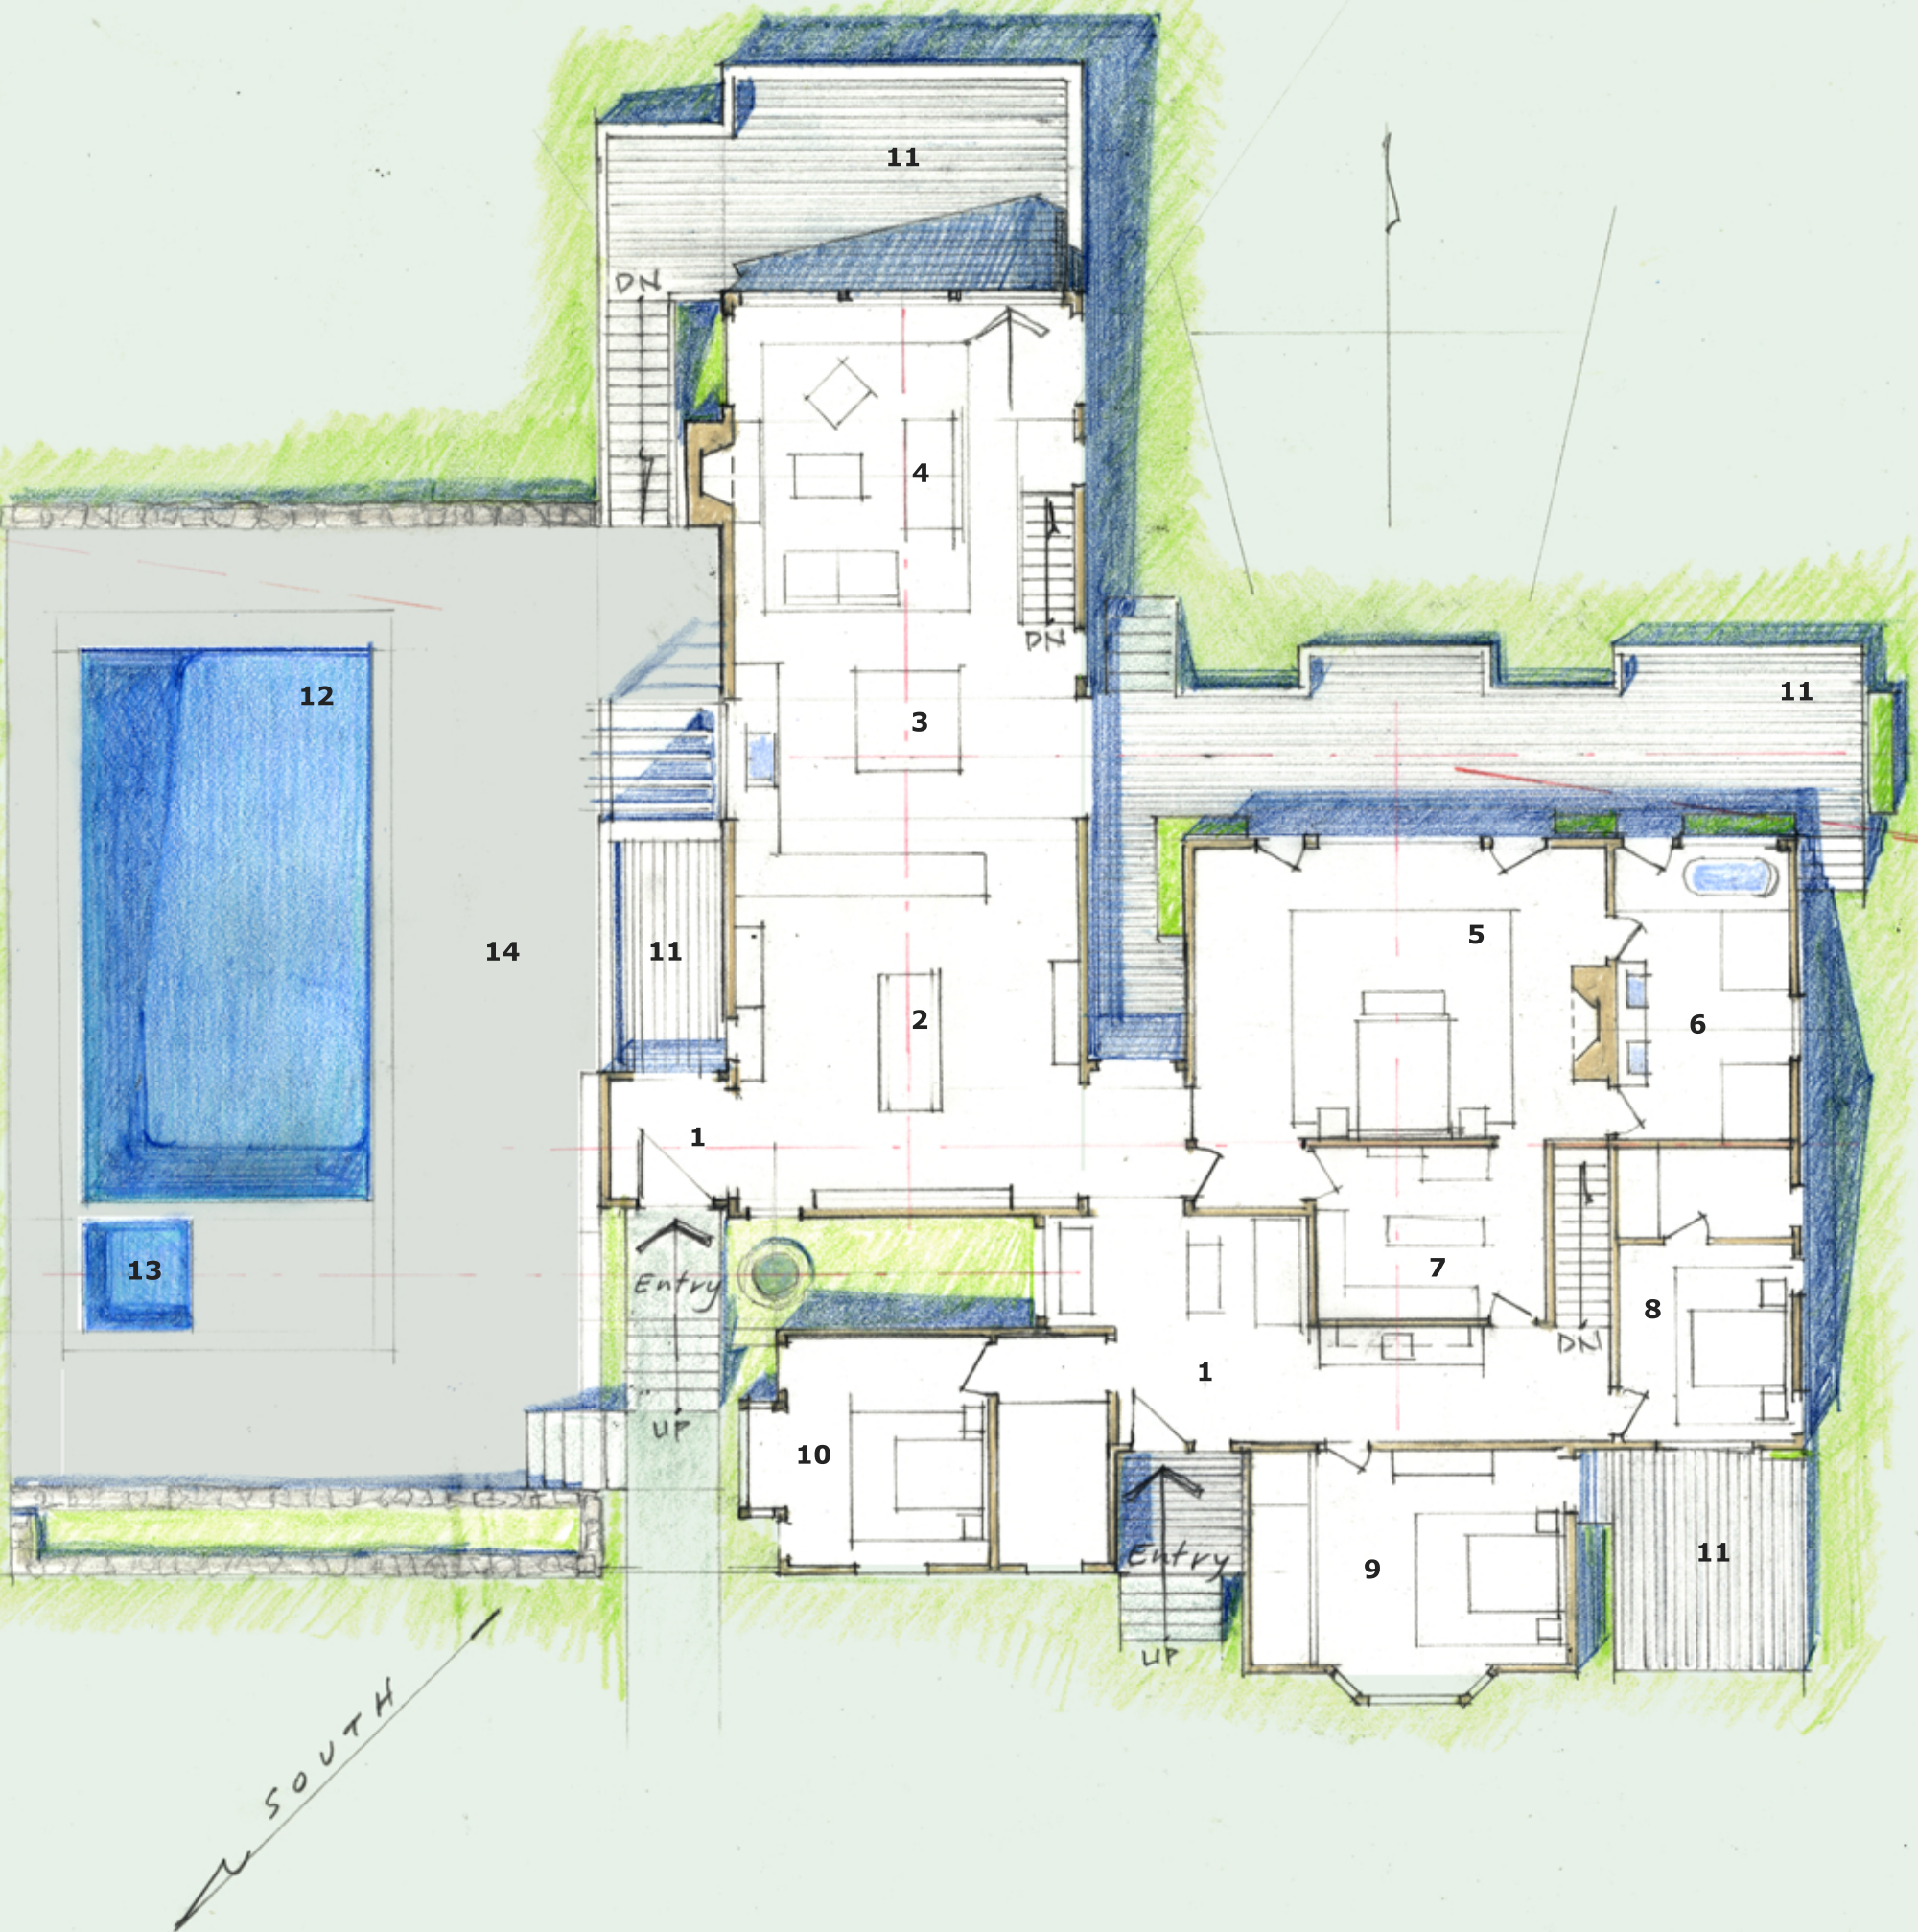

82 TURKEYLAND COVE

UPPER FLOOR PLAN